


Notes

- Dark Corridor
- Indicative locations of hibernacula. Hibernacula to be up to 5 m long by 2 m wide and 1 m high and constructed of brash material

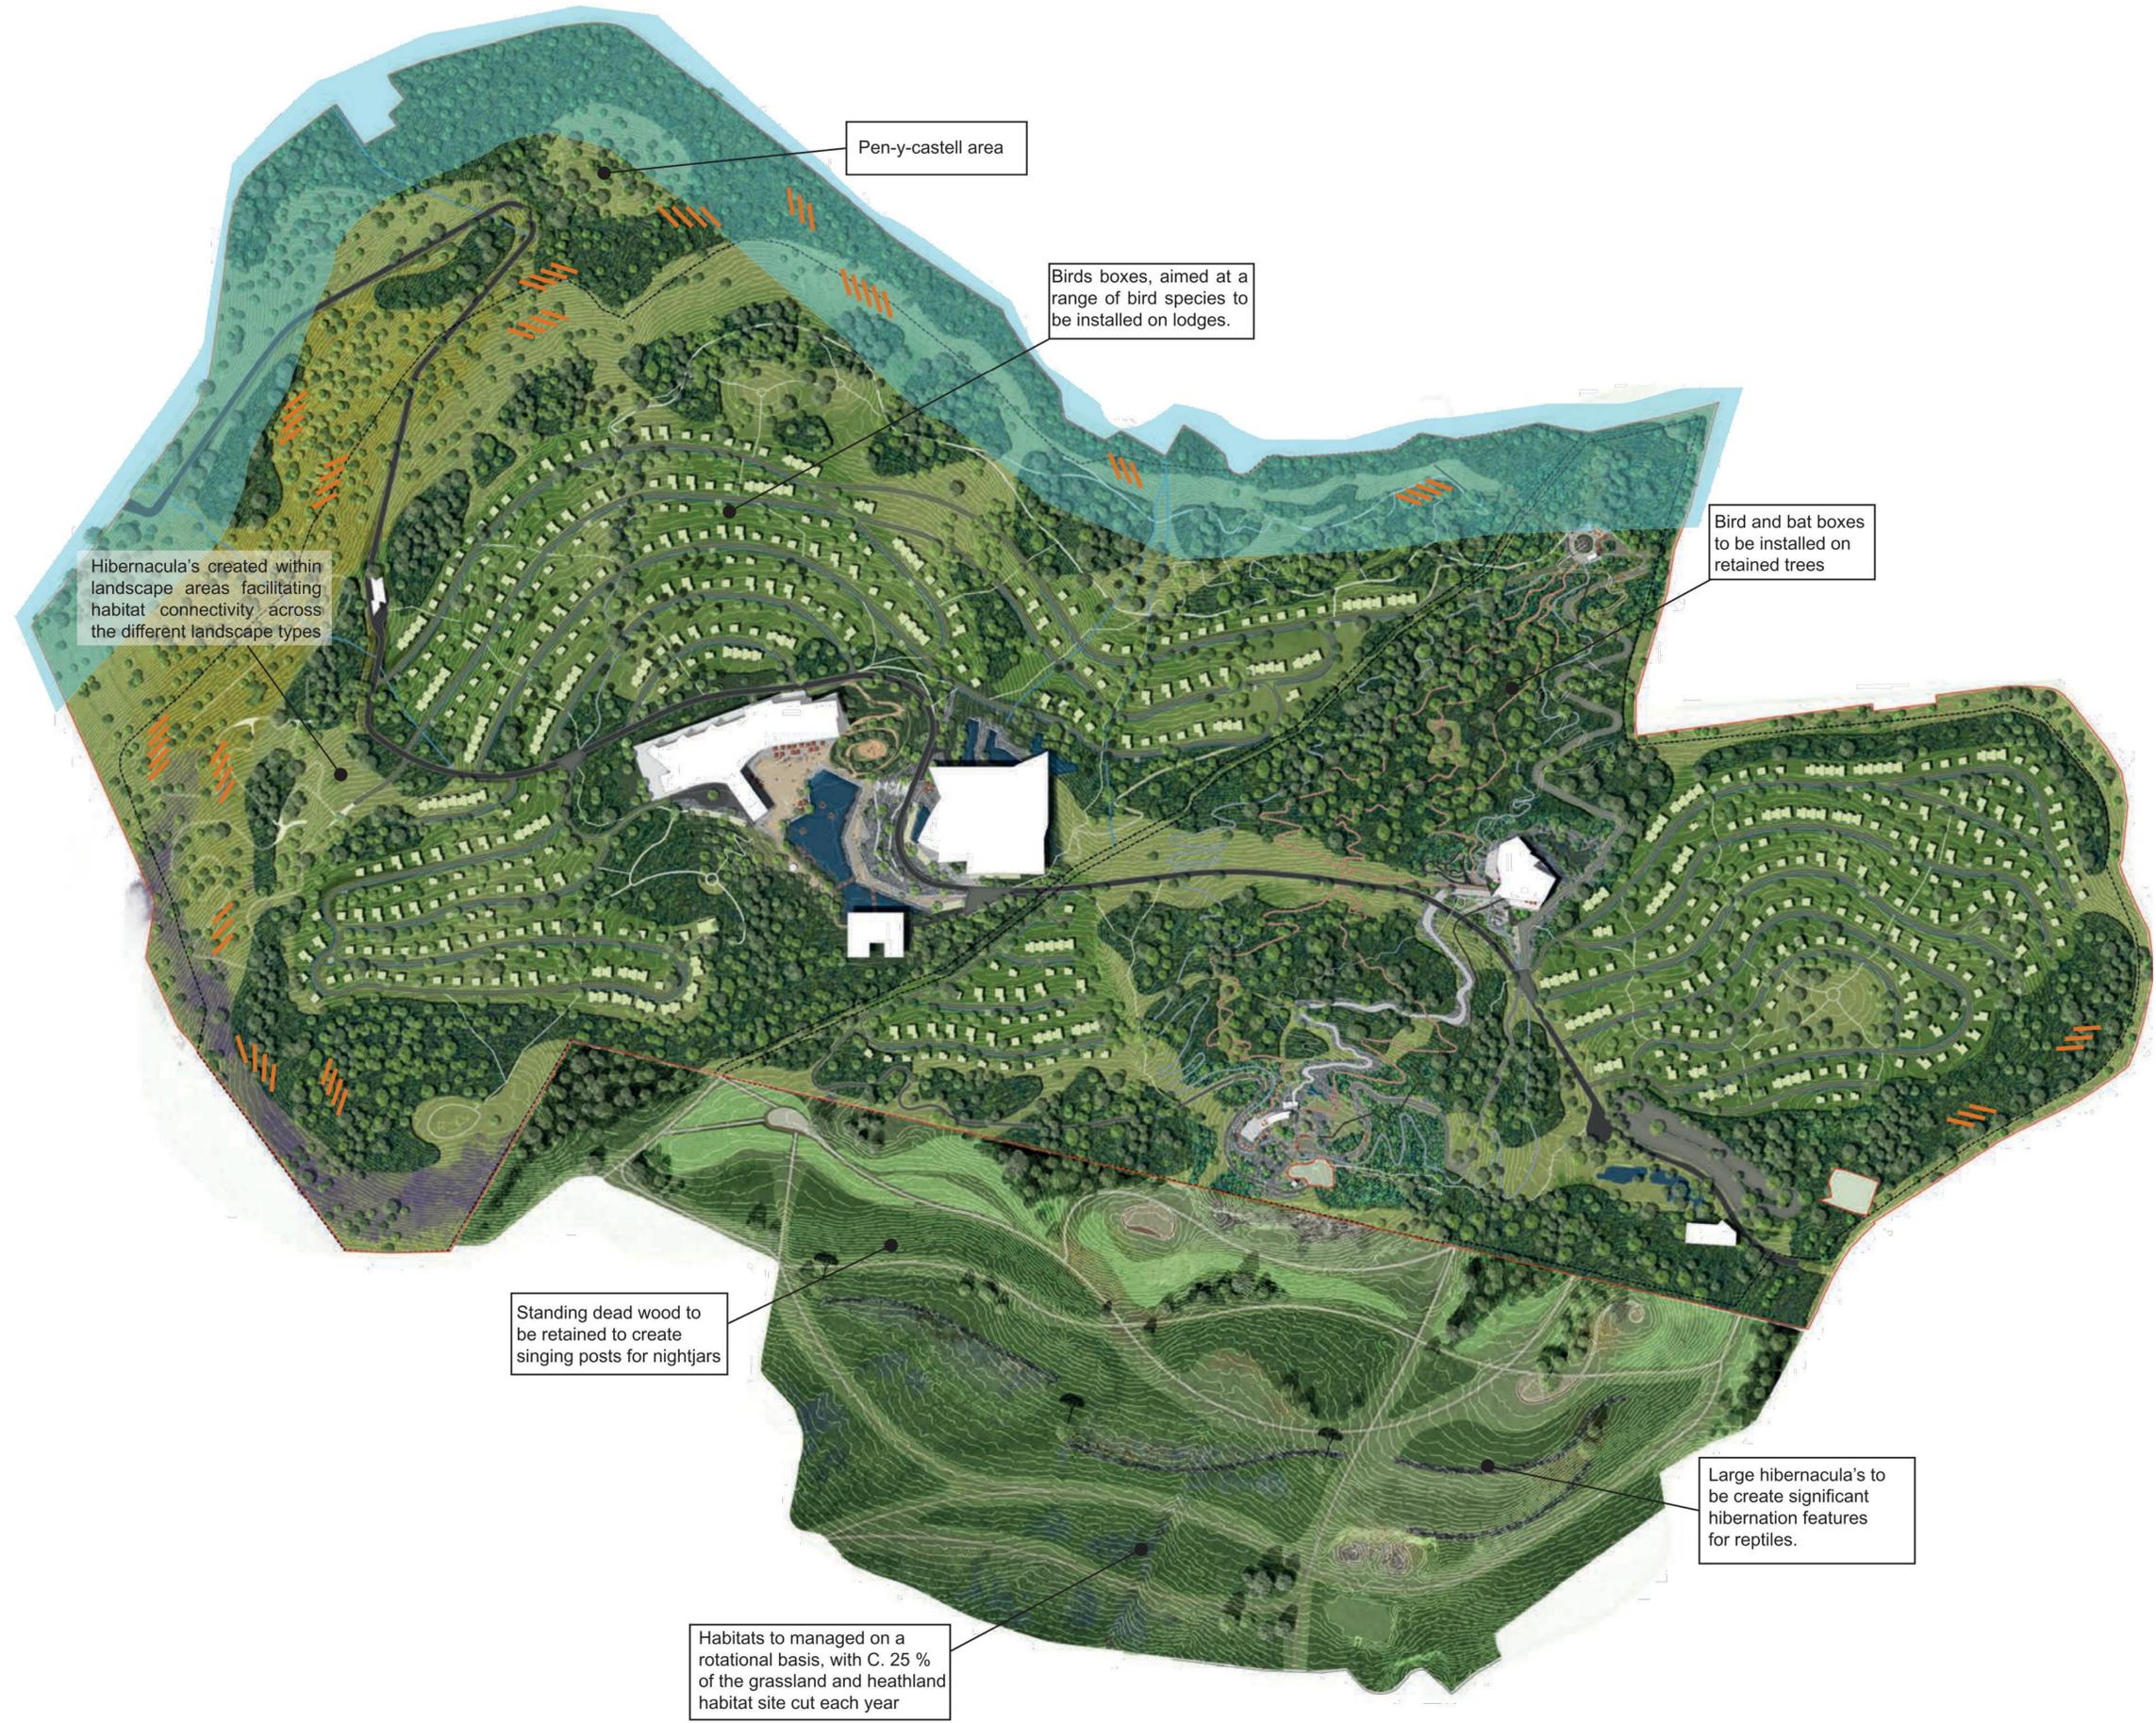

P01 - FIRST DRAFT	EW	LB	2022.08.30
Issued/Revision	By	Appd	YYYY.MM.DD
	CH	CH	2022.08.03
	Dwn.	Dsgn.	Chkt.

Issue Status

FOR INFORMATION

This document is suitable only for the purpose noted above. Use of this document for any other purpose is not permitted.

Client/Project Logo



Client/Project
WILDFOX RESORTS

AFAN VALLEY

Title

ILLUSTRATIVE ECOLOGICAL FEATURES PLAN

Project No. 332310590	Scale N.T.S
Revision P01	Drawing No. 332310590-201-SK26